




# MUREK OPOROWY Nr 1 skala 1:25

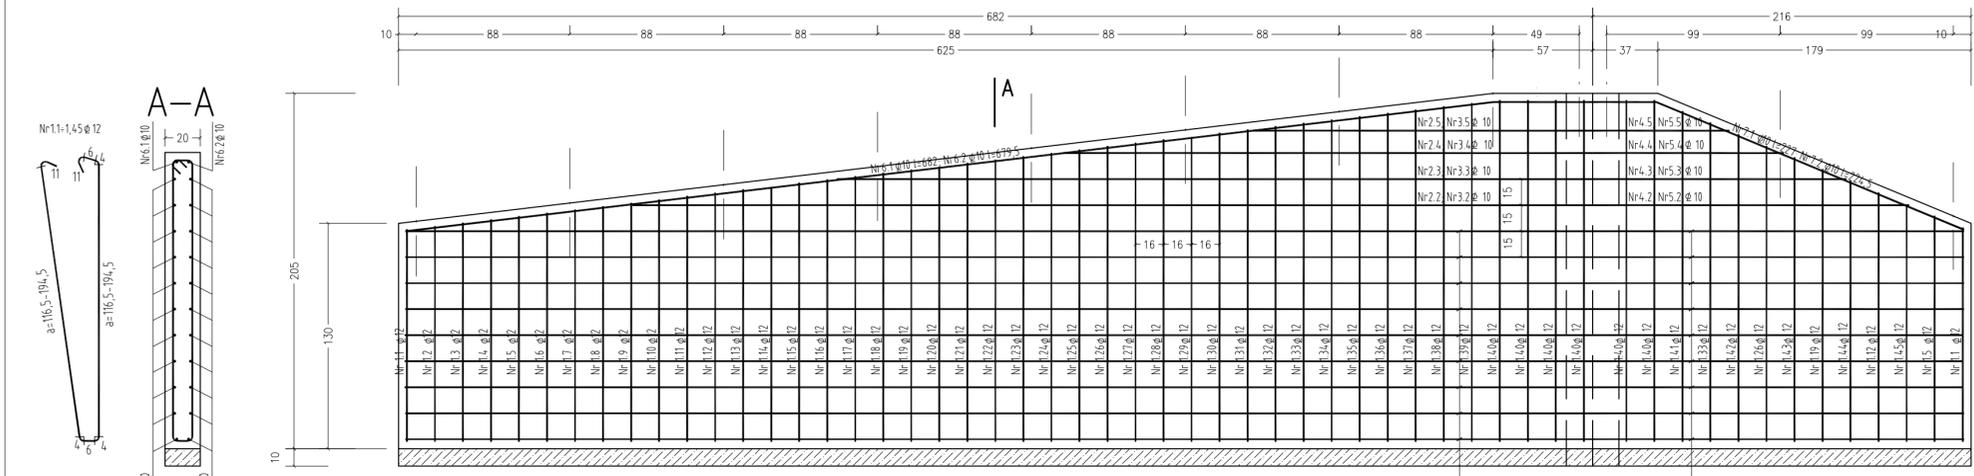


## B-B

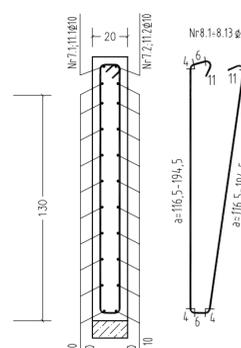

## A-A

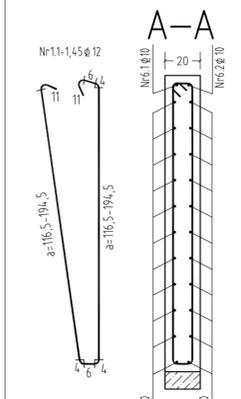



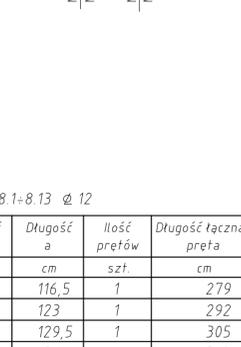






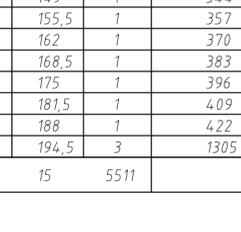


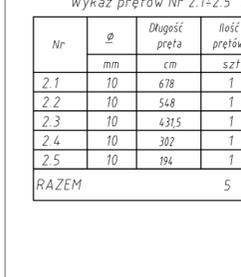














